

**Notes**

- All dimensions are in metres unless stated otherwise.
- General arrangement plans Document 2.4 to Document 2.4F are to be used as a location reference for each highway centreline which is then shown in longsection on the longsection drawings.
- The height of proposed bridges / embankments and the depth of proposed cuttings are indicative subject to the limits of deviation referred to in the order.
- All structure positions and sizes shown are indicative.
- All culvert positions and sizes shown are indicative.
- The proposed works including their specific alignment will be subject to detailed design within the limits of deviation identified on the works plans.
- Horizontal and vertical deviation of the highway alignments are permitted in accordance with Article 4 of the Development Consent Order.


**Legend**

- Order Limits
- All blue markings denotes Highway Works
- Cross Sections - see table for references
- Noise Fence
- Structure
- Drainage Feature
- Alignment string label
- Alignment chainage
- Public right of way outside order limits

THE LEGEND IS IDENTICAL ON ALL SHEETS OF THE HIGHWAY PLANS AND THEREFORE NOT ALL ITEMS DETAILED IN THE LEGEND ARE REPRESENTED ON EACH SHEET

0 50 100 150 200  
SCALE: METRES

This plan shows Works Nos. 11, 15, 16 & 17

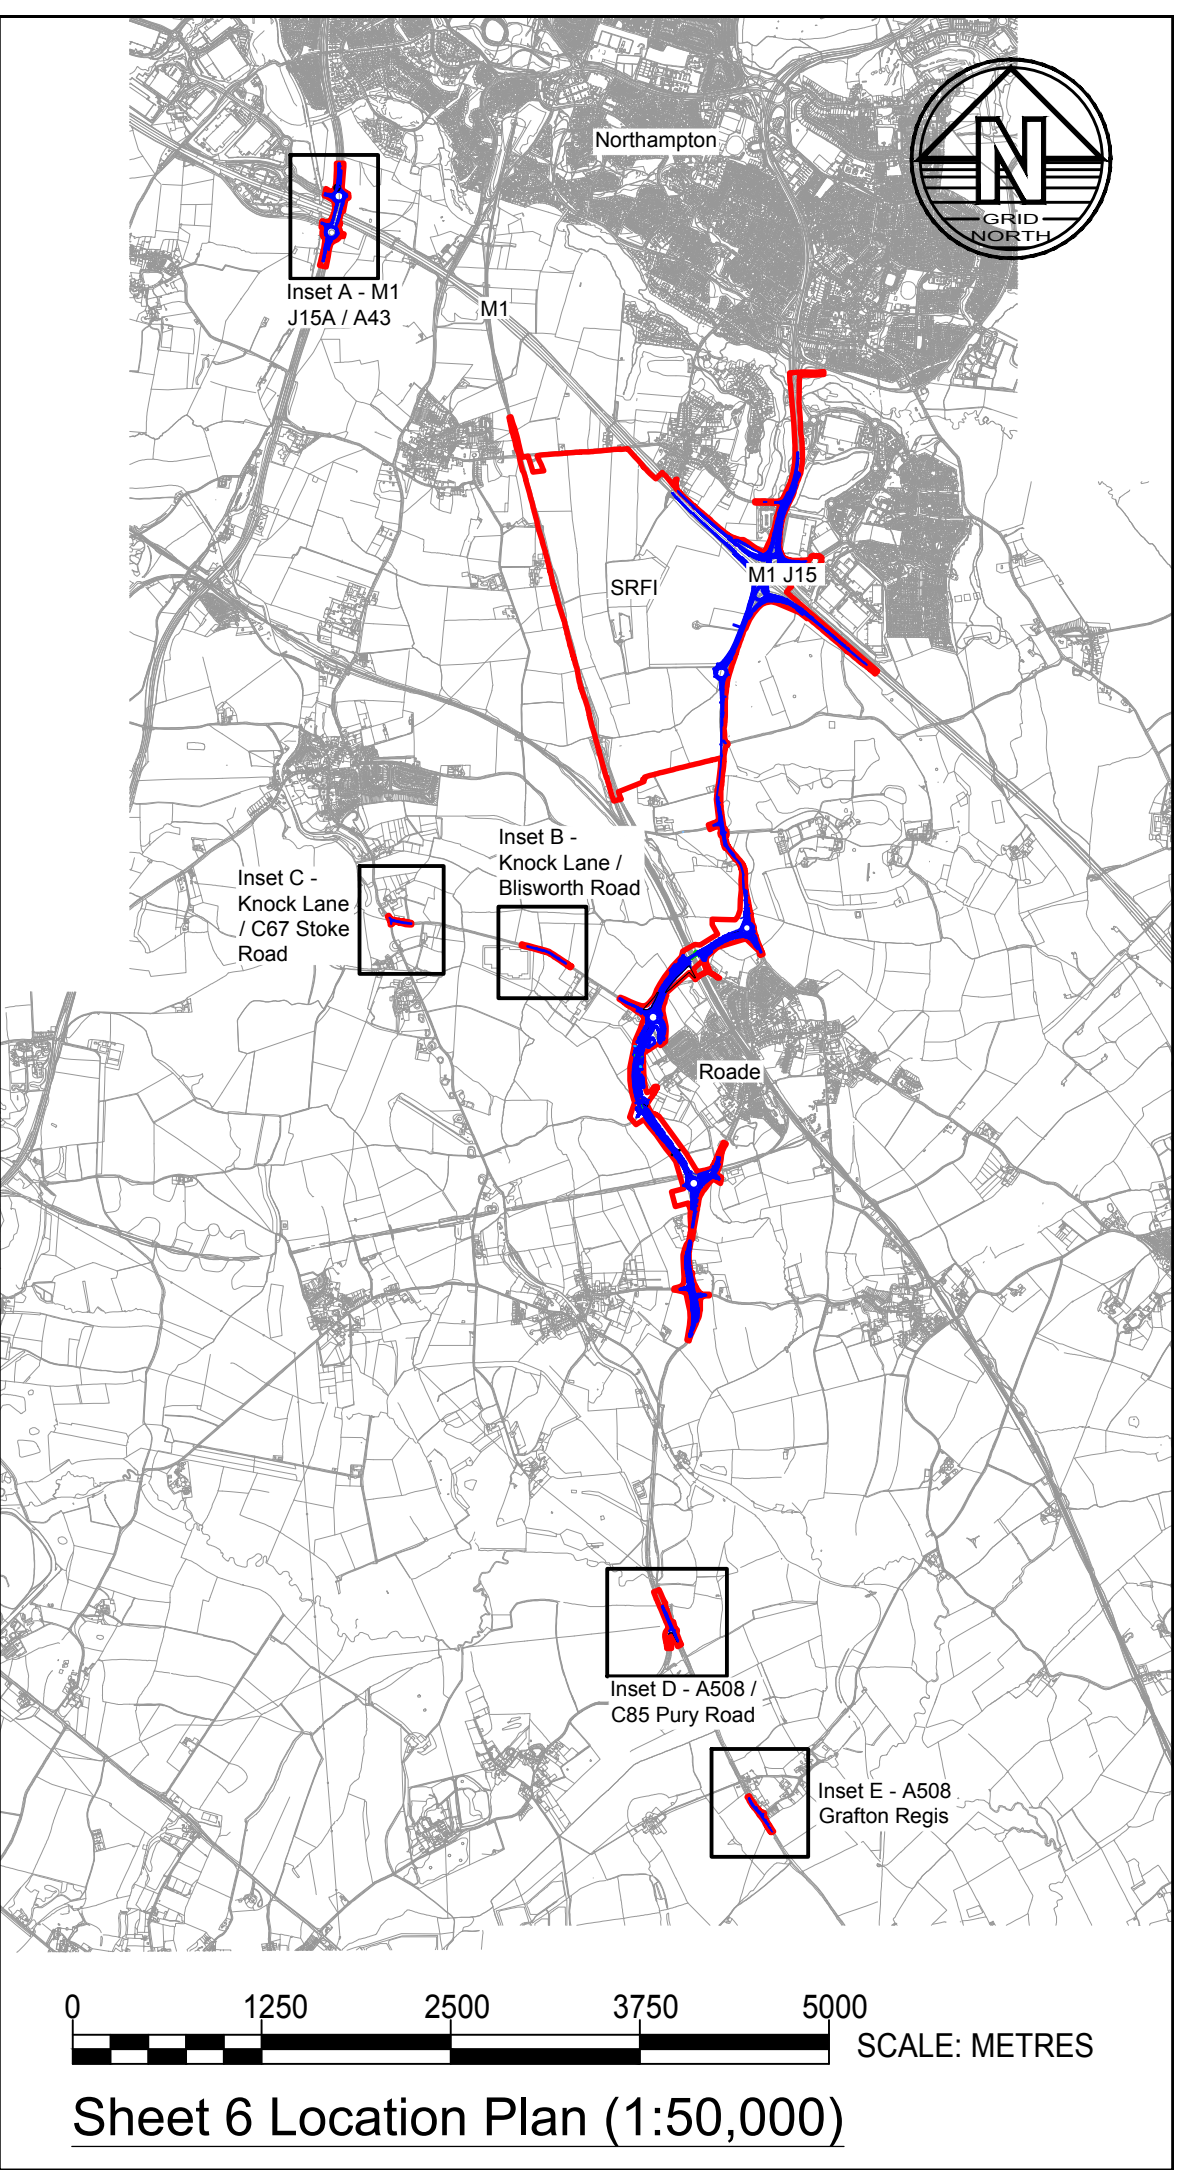

P9	30.04.18	Issued for Submission	PG	SRH
P8	29.03.18	Scheme review	PG	SRH
P7	18.03.18	Scheme review	PG	SRH
P6	07.03.18	Updated Viewports & Junction 15A layout	PG	SRH
P5	16.02.18	Updated Viewports & layout	GDJ	SRH
P4	29.01.18	J15A, Knock Lane, Pury Road and Grafton Regis Layouts updated	PG	SRH
P3	23.11.17	Works on Knock Lane / Blisworth Rd shown	SRH	SRH
P2	02.10.17	Issued for Stage 2 Consultation	GDJ	SRH
Rev	Date	Details of issue / revision	Drw	Rev

ISSUES & REVISIONS

**ROXHILL**

**NORTHAMPTON GATEWAY**  
STRATEGIC RAIL FREIGHT INTERCHANGE

**THE NORTHAMPTON GATEWAY RAIL FREIGHT INTERCHANGE ORDER 201X**

**Drawing Title**  
**HIGHWAY PLANS GENERAL ARRANGEMENT SHEET 6 OF 6**

Scale	1:2,500	Drawn	P. Goodyear
Size	A1	Reviewed	S. Hilditch
Regulation	5(2) (o)	Document	2.4F
Drawing Status	<b>SUBMISSION</b>		
Drawing No.	NGW-BWB-HGN-06-DR-C-106		Revision <b>P9</b>