


A45 WIDENING & M1 J15 JUNCTION IMPROVEMENT

A45 NORTH - MAINLINE CENTRELINE - LONGSECTION
SCALE: H 1:2500, V 1:500. DATUM: 80.000

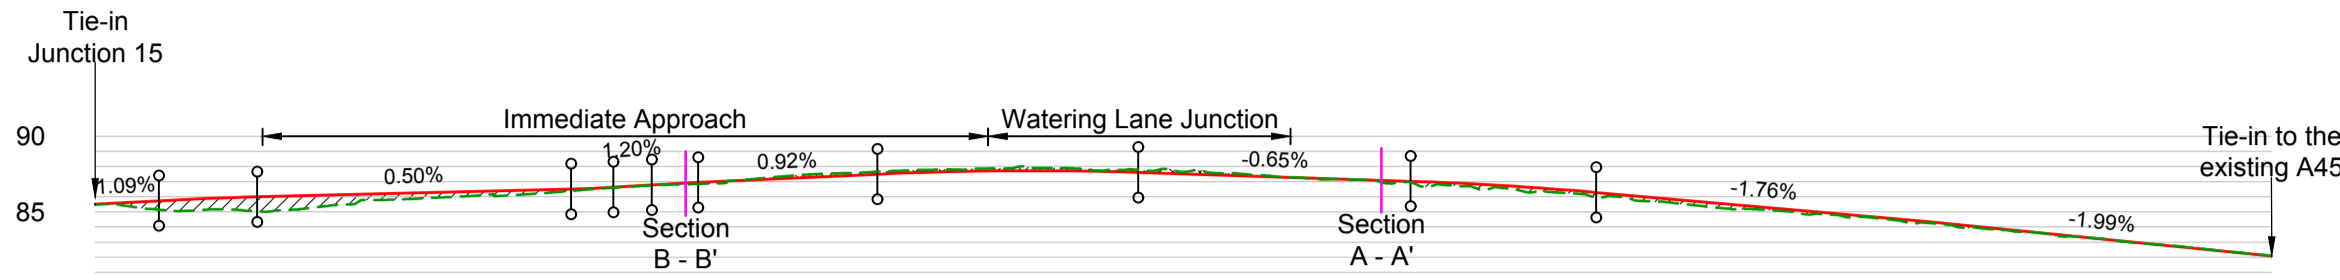

CHAINAGE	00.000	25.000	50.000	75.000	100.000	125.000	150.000	175.000	200.000	225.000	250.000	275.000	300.000	325.000	350.000	375.000	400.000	425.000	450.000	475.000	500.000	525.000	550.000	575.000	600.000	625.000	650.000	675.000	700.000	725.000	750.000	775.000	800.000	
